


Comfortable Beds  
Individual Heaters in Rooms  
Linens, Pillow, Comforter & Bath Towel Supplied

Room #	Capacity	Enter Names Here
#1	3 People	1.
		2.
		3.
#2	3 People	1.
		2.
		3.
#3	3 People	1.
		2.
		3.
#4	3 People	1.
		2.
		3.
#5	1-2 People	1.
		2.

House, Second Floor.  
Sleeps 7-8.

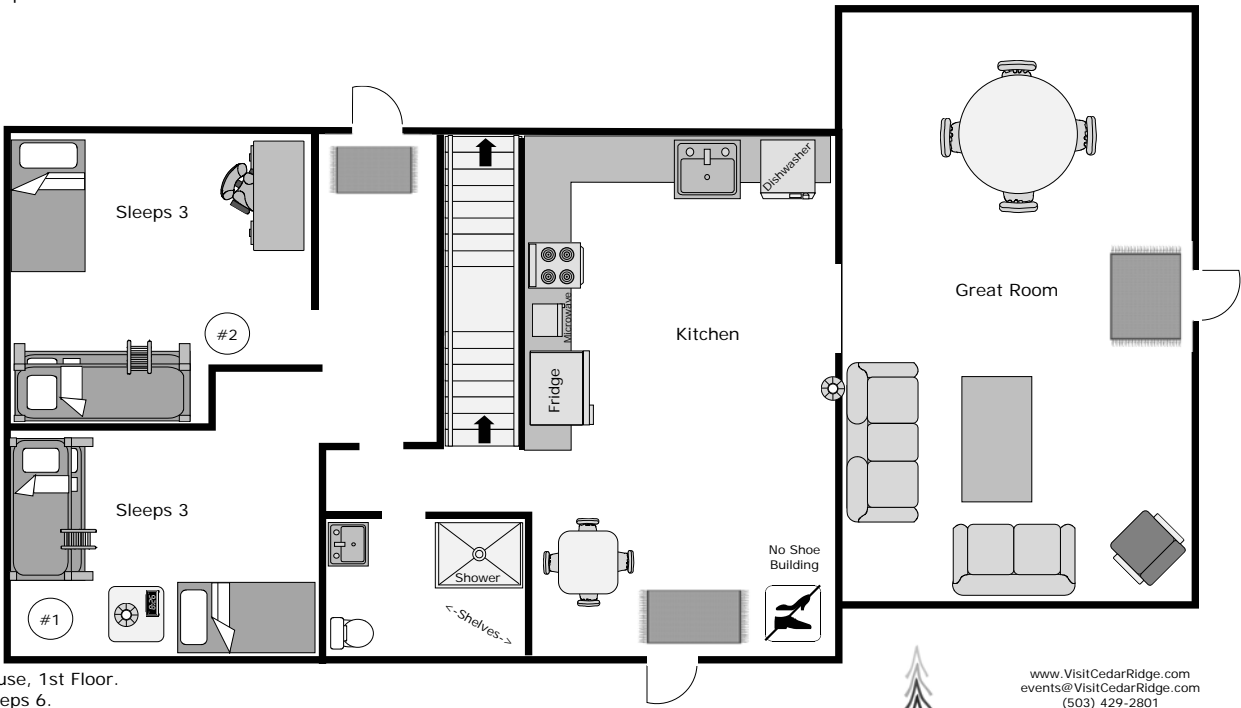

**House Accommodations**  
Total Capacity: **13-14 People**  
Not to Scale




www.VisitCedarRidge.com  
events@VisitCedarRidge.com  
(503) 429-2801



### Studio and Loft Accommodations

Total Capacity: **6 People**  
Not to Scale

www.VisitCedarRidge.com  
events@VisitCedarRidge.com  
(503) 429-2801

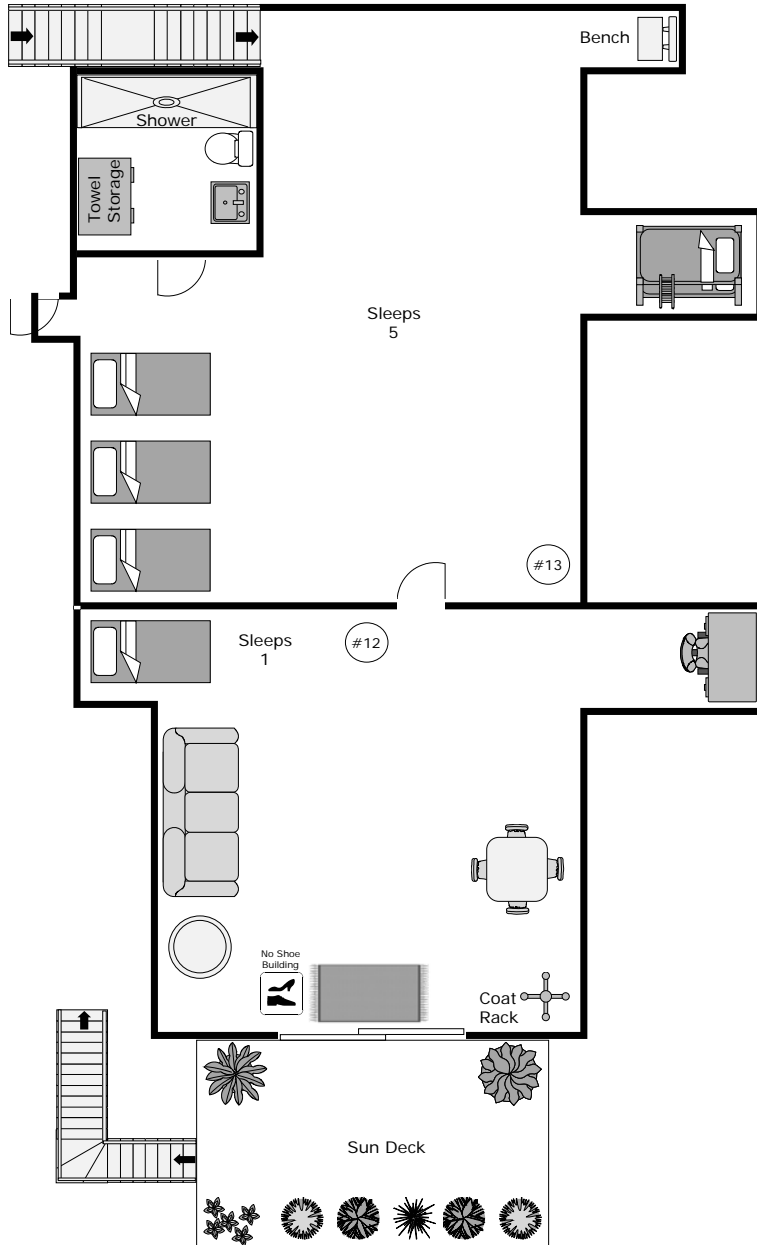


Comfortable Beds  
Linens, Pillow, Comforter & Bath Towel Supplied

Room #	Capacity	Enter Names Here
#12	1 Person	1.
#13		1.
		2.
		3.
		4.
		5.



## Lower Lodge Accommodations

Total Capacity: **12 People**  
Not to Scale

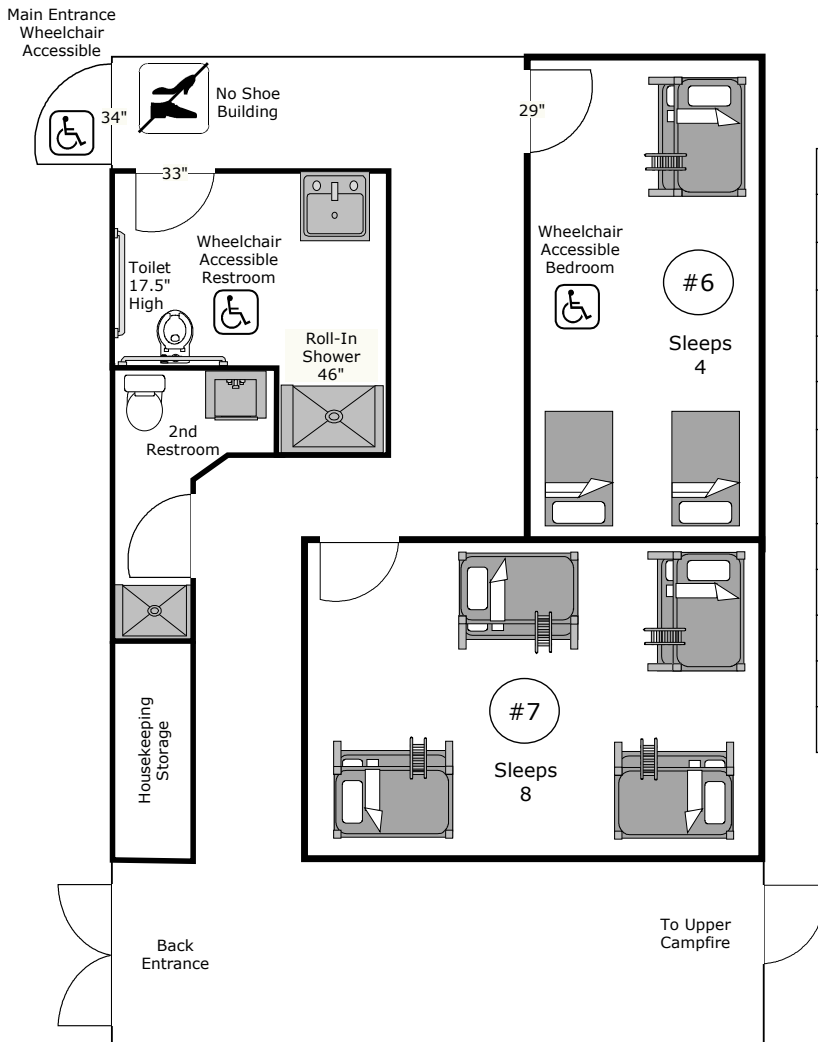

Comfortable Beds  
Individual Heaters in Rooms  
Linens, Pillow, Comforter & Bath Towel Supplied

Room #	Capacity	Enter Names Here
#6	4 People	1.
		2.
		3.
		4.
#7	8 People	1.
		2.
		3.
		4.
		5.
		6.
		7.
		8.


www.VisitCedarRidge.com  
events@VisitCedarRidge.com  
(503) 429-2801



## Upper Lodge Accommodations

Total Capacity: **22 People**

Not to Scale

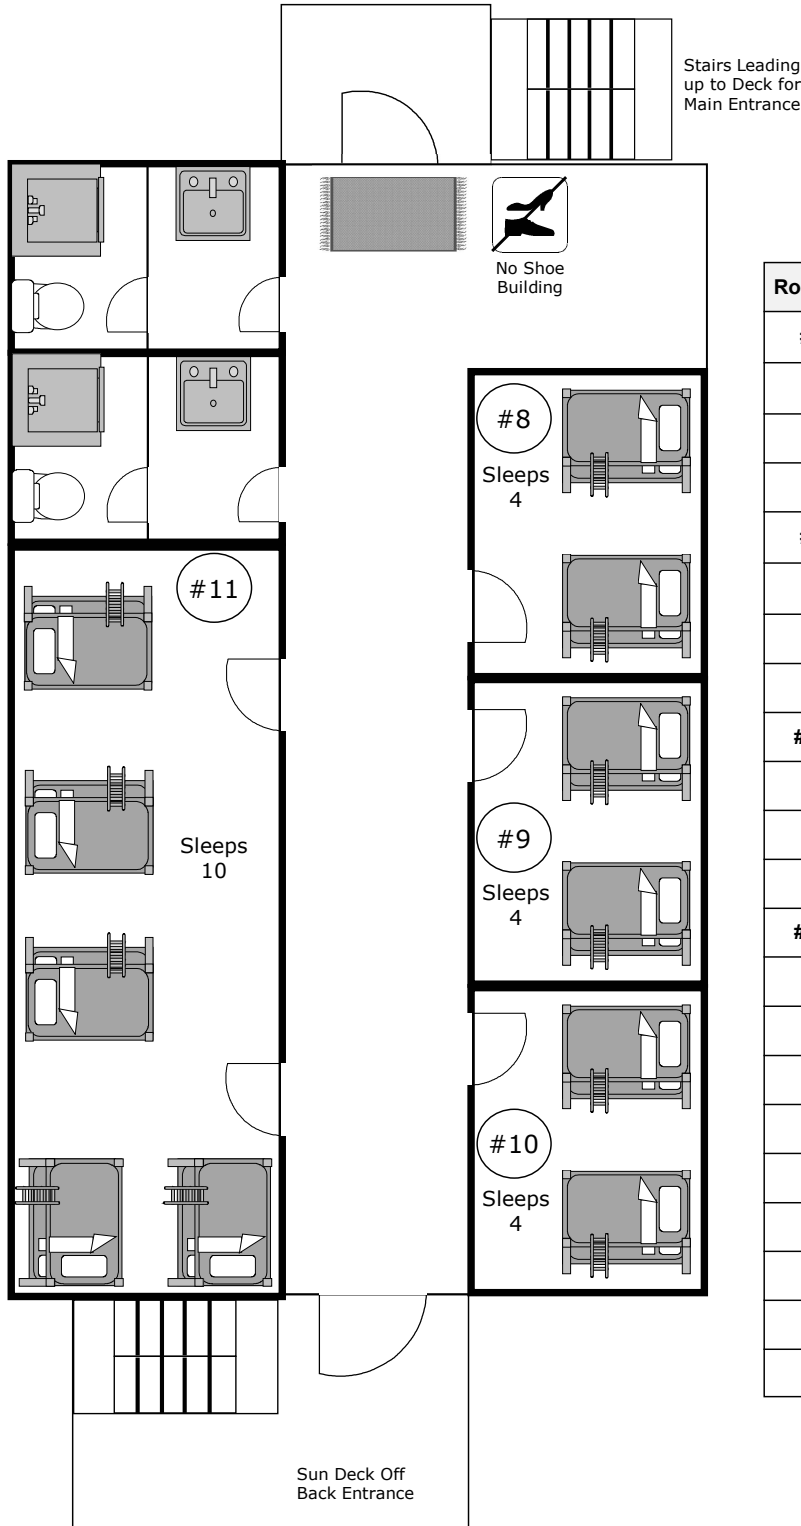

Comfortable Beds  
Individual Heaters in Rooms  
Linens, Pillow, Comforter & Bath Towel Supplied

Room #	Capacity	Enter Names Here
#8	4 People	1.
		2.
		3.
		4.
#9	4 People	1.
		2.
		3.
		4.
#10	4 People	1.
		2.
		3.
		4.
#11	10 People	1.
		2.
		3.
		4.
		5.
		6.
		7.
		8.
		9.
		10.